


PATIO MUCOIT 1M. M. WAPERNIKU A TADA
 20M 66 CM x 10M 63 CM

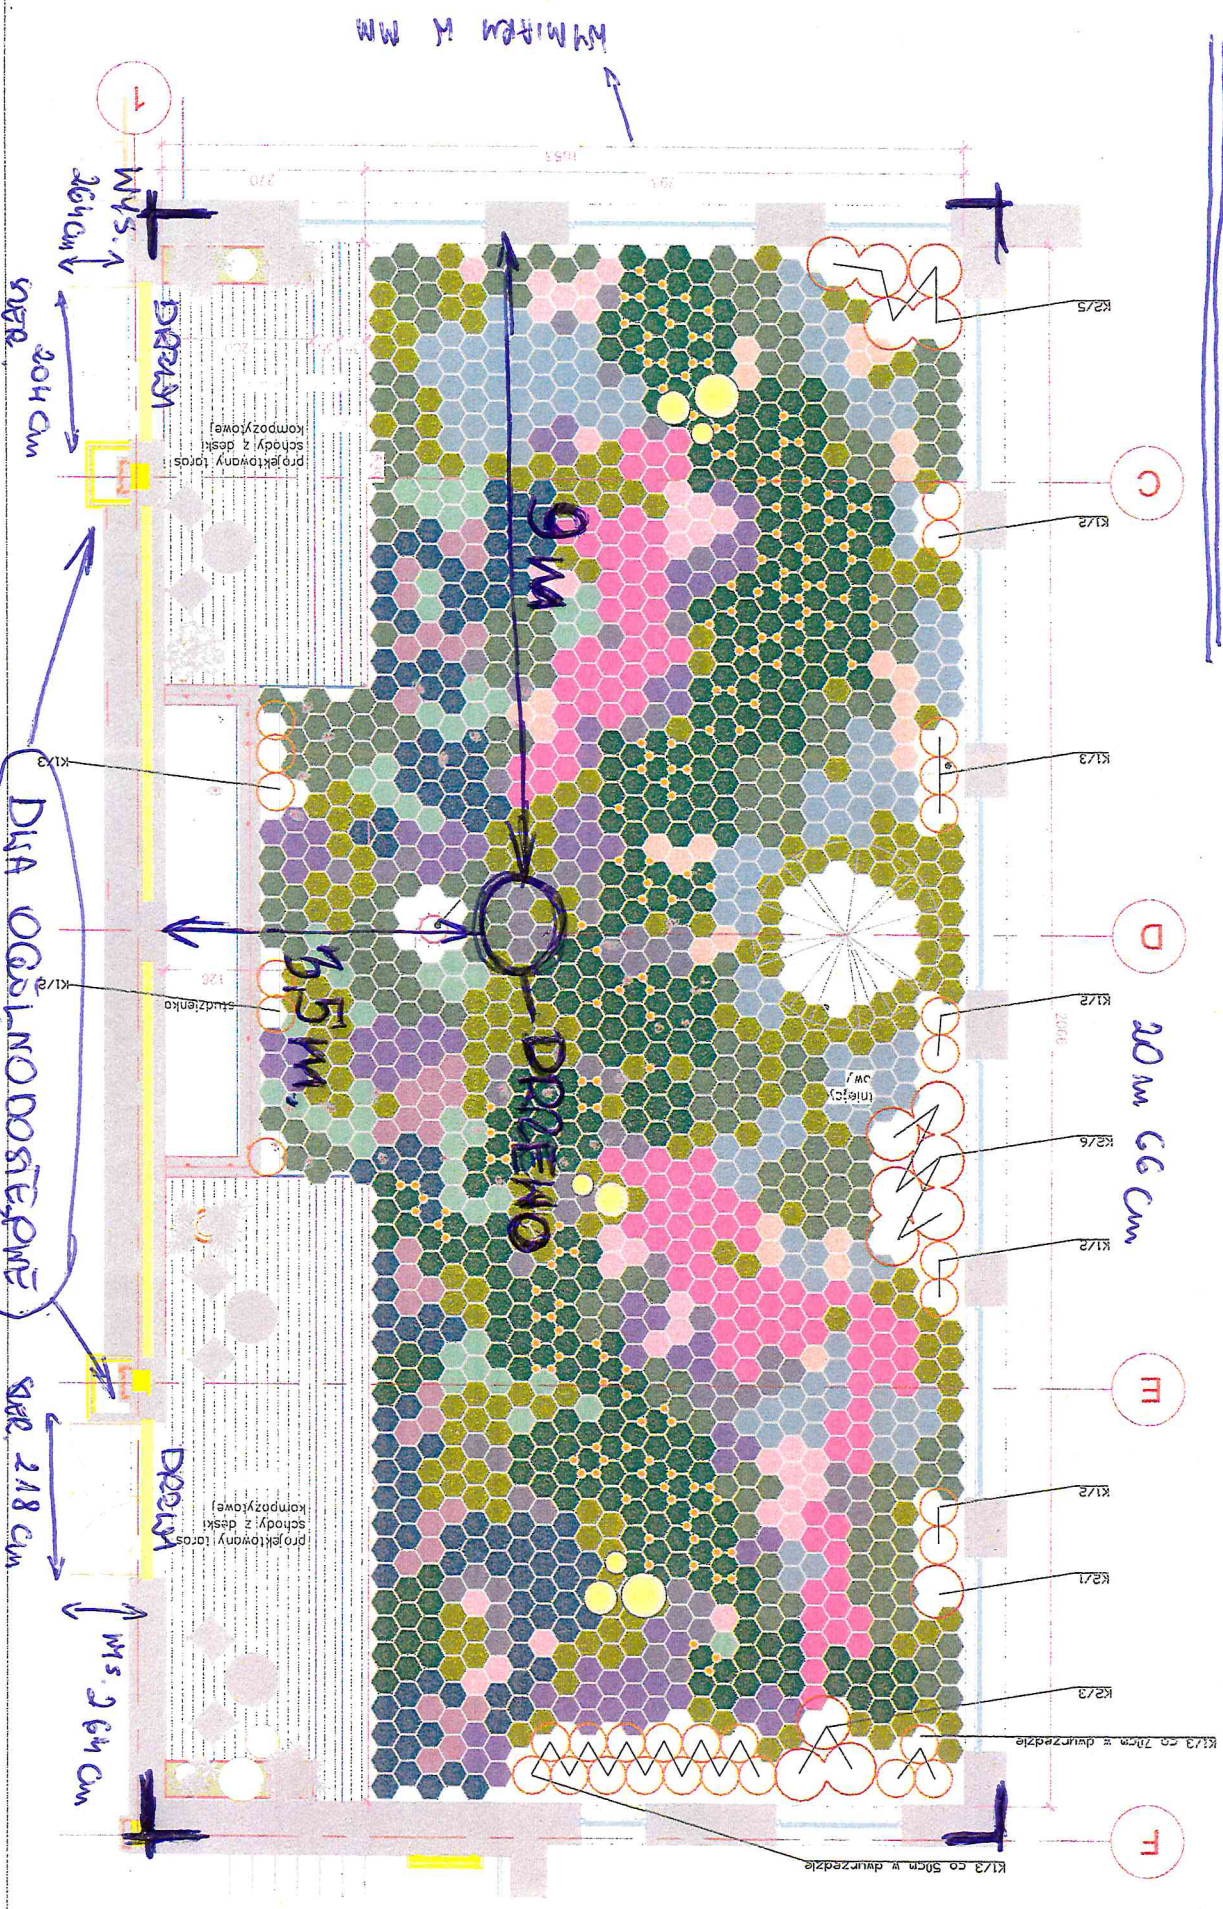

LEGEND

B1 - E	●	błyny
B2 - T	●	
B3 - T	●	
B4 - C	●	
B5 - A	●	
B6 - A	●	
B7 - A	●	
B8 - A	●	
B9 - T	●	
B10 - T	●	
B11 -	●	
	●	cebule
	●	C1 - A
	●	Oświetl
	●	Ø 61
	●	Ø 41
	●	Ø 31